


HEAT RECOVERY DEHUMIDIFIER APPLIED TO AN INDOOR SWIMMING POOL

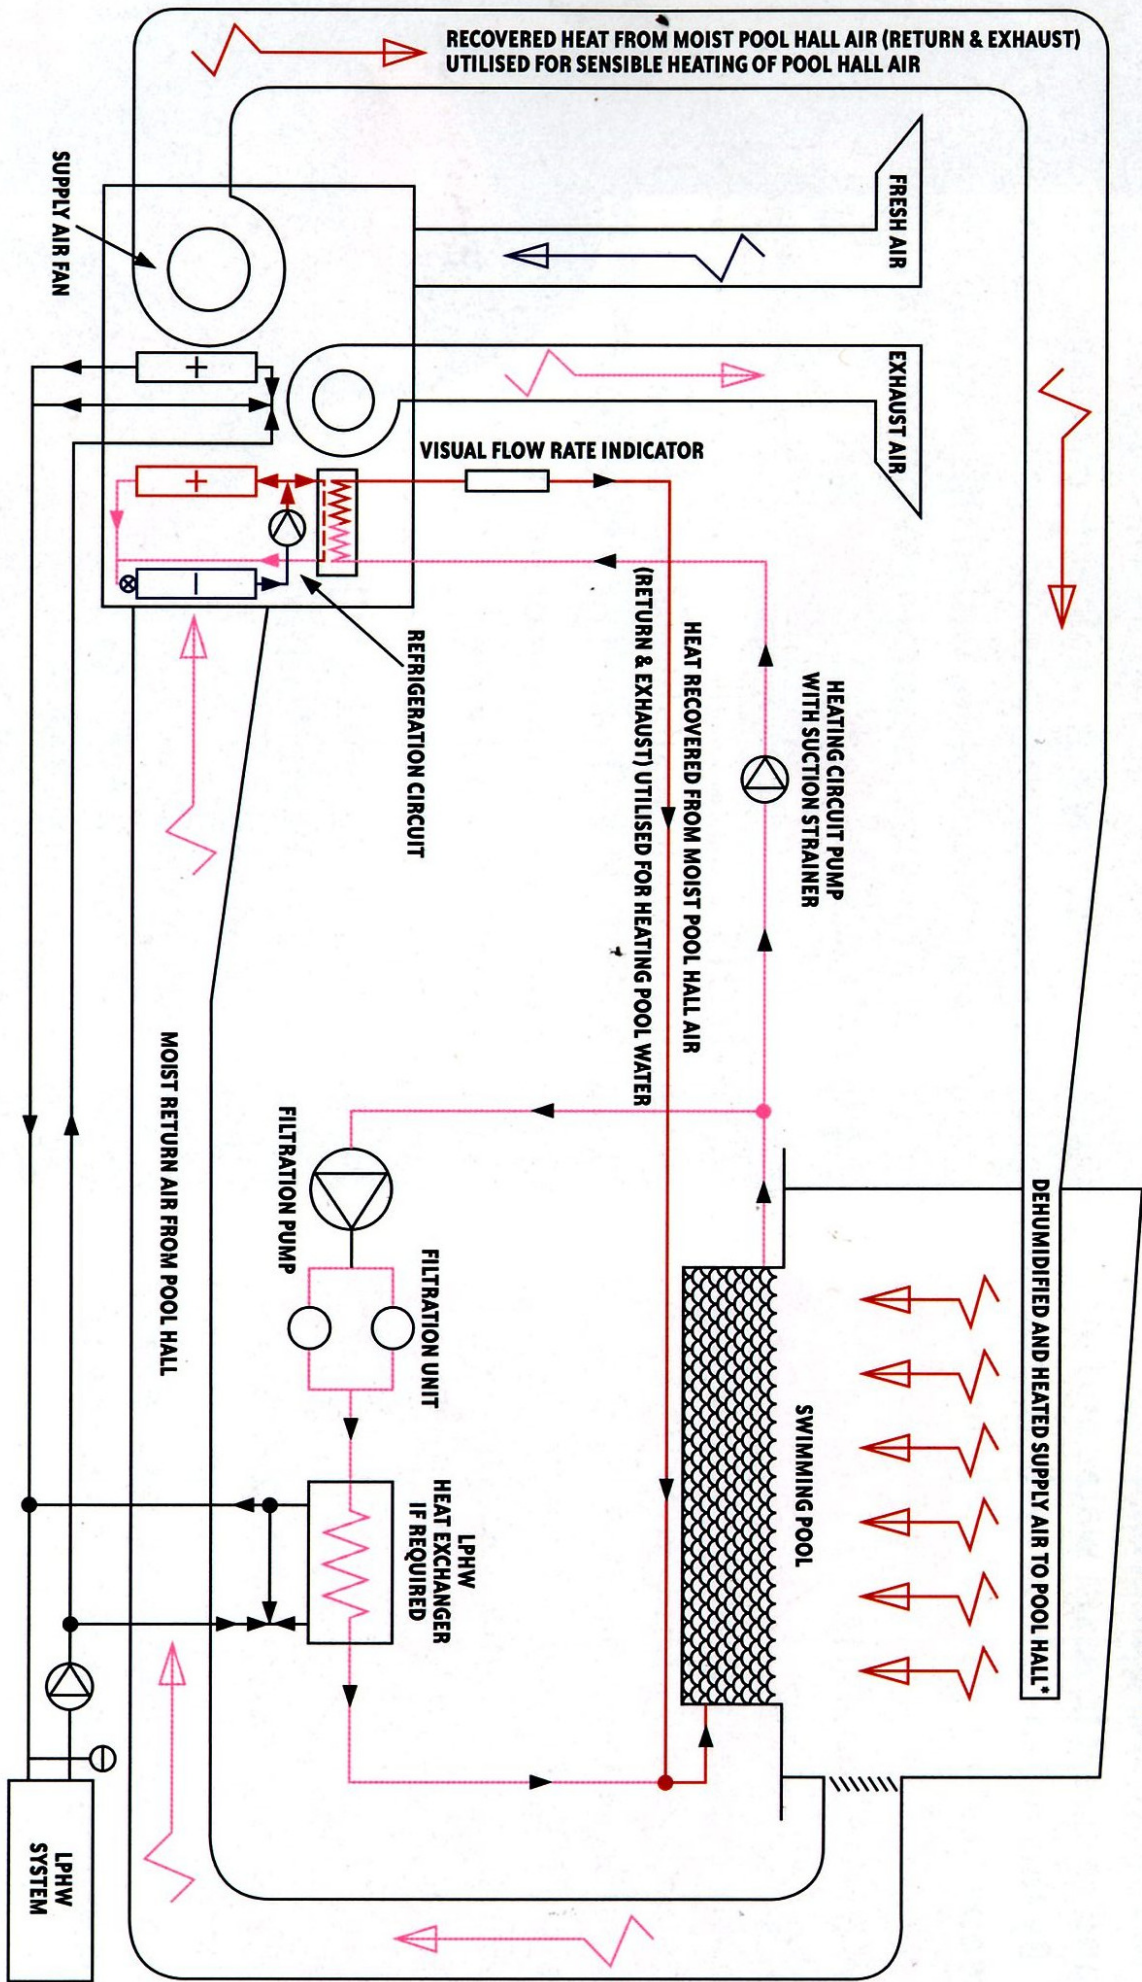

*A PROPORTION OF SUPPLY AIR SHOULD BE DIRECTED OVER GLAZED SURFACES AT THE PERIMETER TO PREVENT CONDENSATION FORMATION